
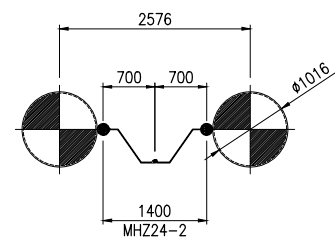
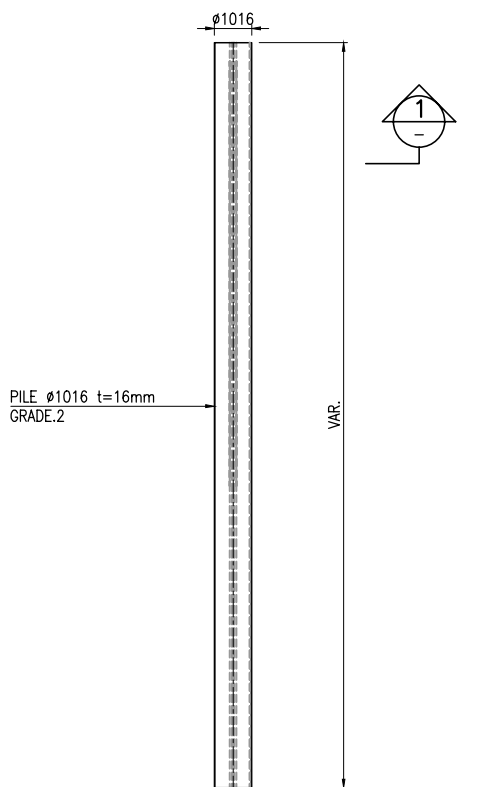


THIS DRAWING MUST NOT WITHOUT OUR CONSENT BE SHOWN TO ANY PERSON OUTSIDE THE RECIPIENT EMPLOY OR BE COPIED OR USED FOR THE PURPOSE OF MANUFACTURING ANY ARTICLE SHOWN IN THE DRAWING. AND THE COPYRIGHT IN THE DRAWING SHALL BE AND REMAIN OUR SOLE PROPERTY. THIS DRAWING TOGETHER WITH ANY COPIES MADE BY THE RECIPIENT SHALL BE RETURNED ON DEMAND TO US.

GENERAL NOTES :  
 1. ALL DIMENSIONS ARE IN MM AND LEVELS ARE IN METRES OR OTHERWISE  
 2. ELEVATION REFERENCE GL ±0.000

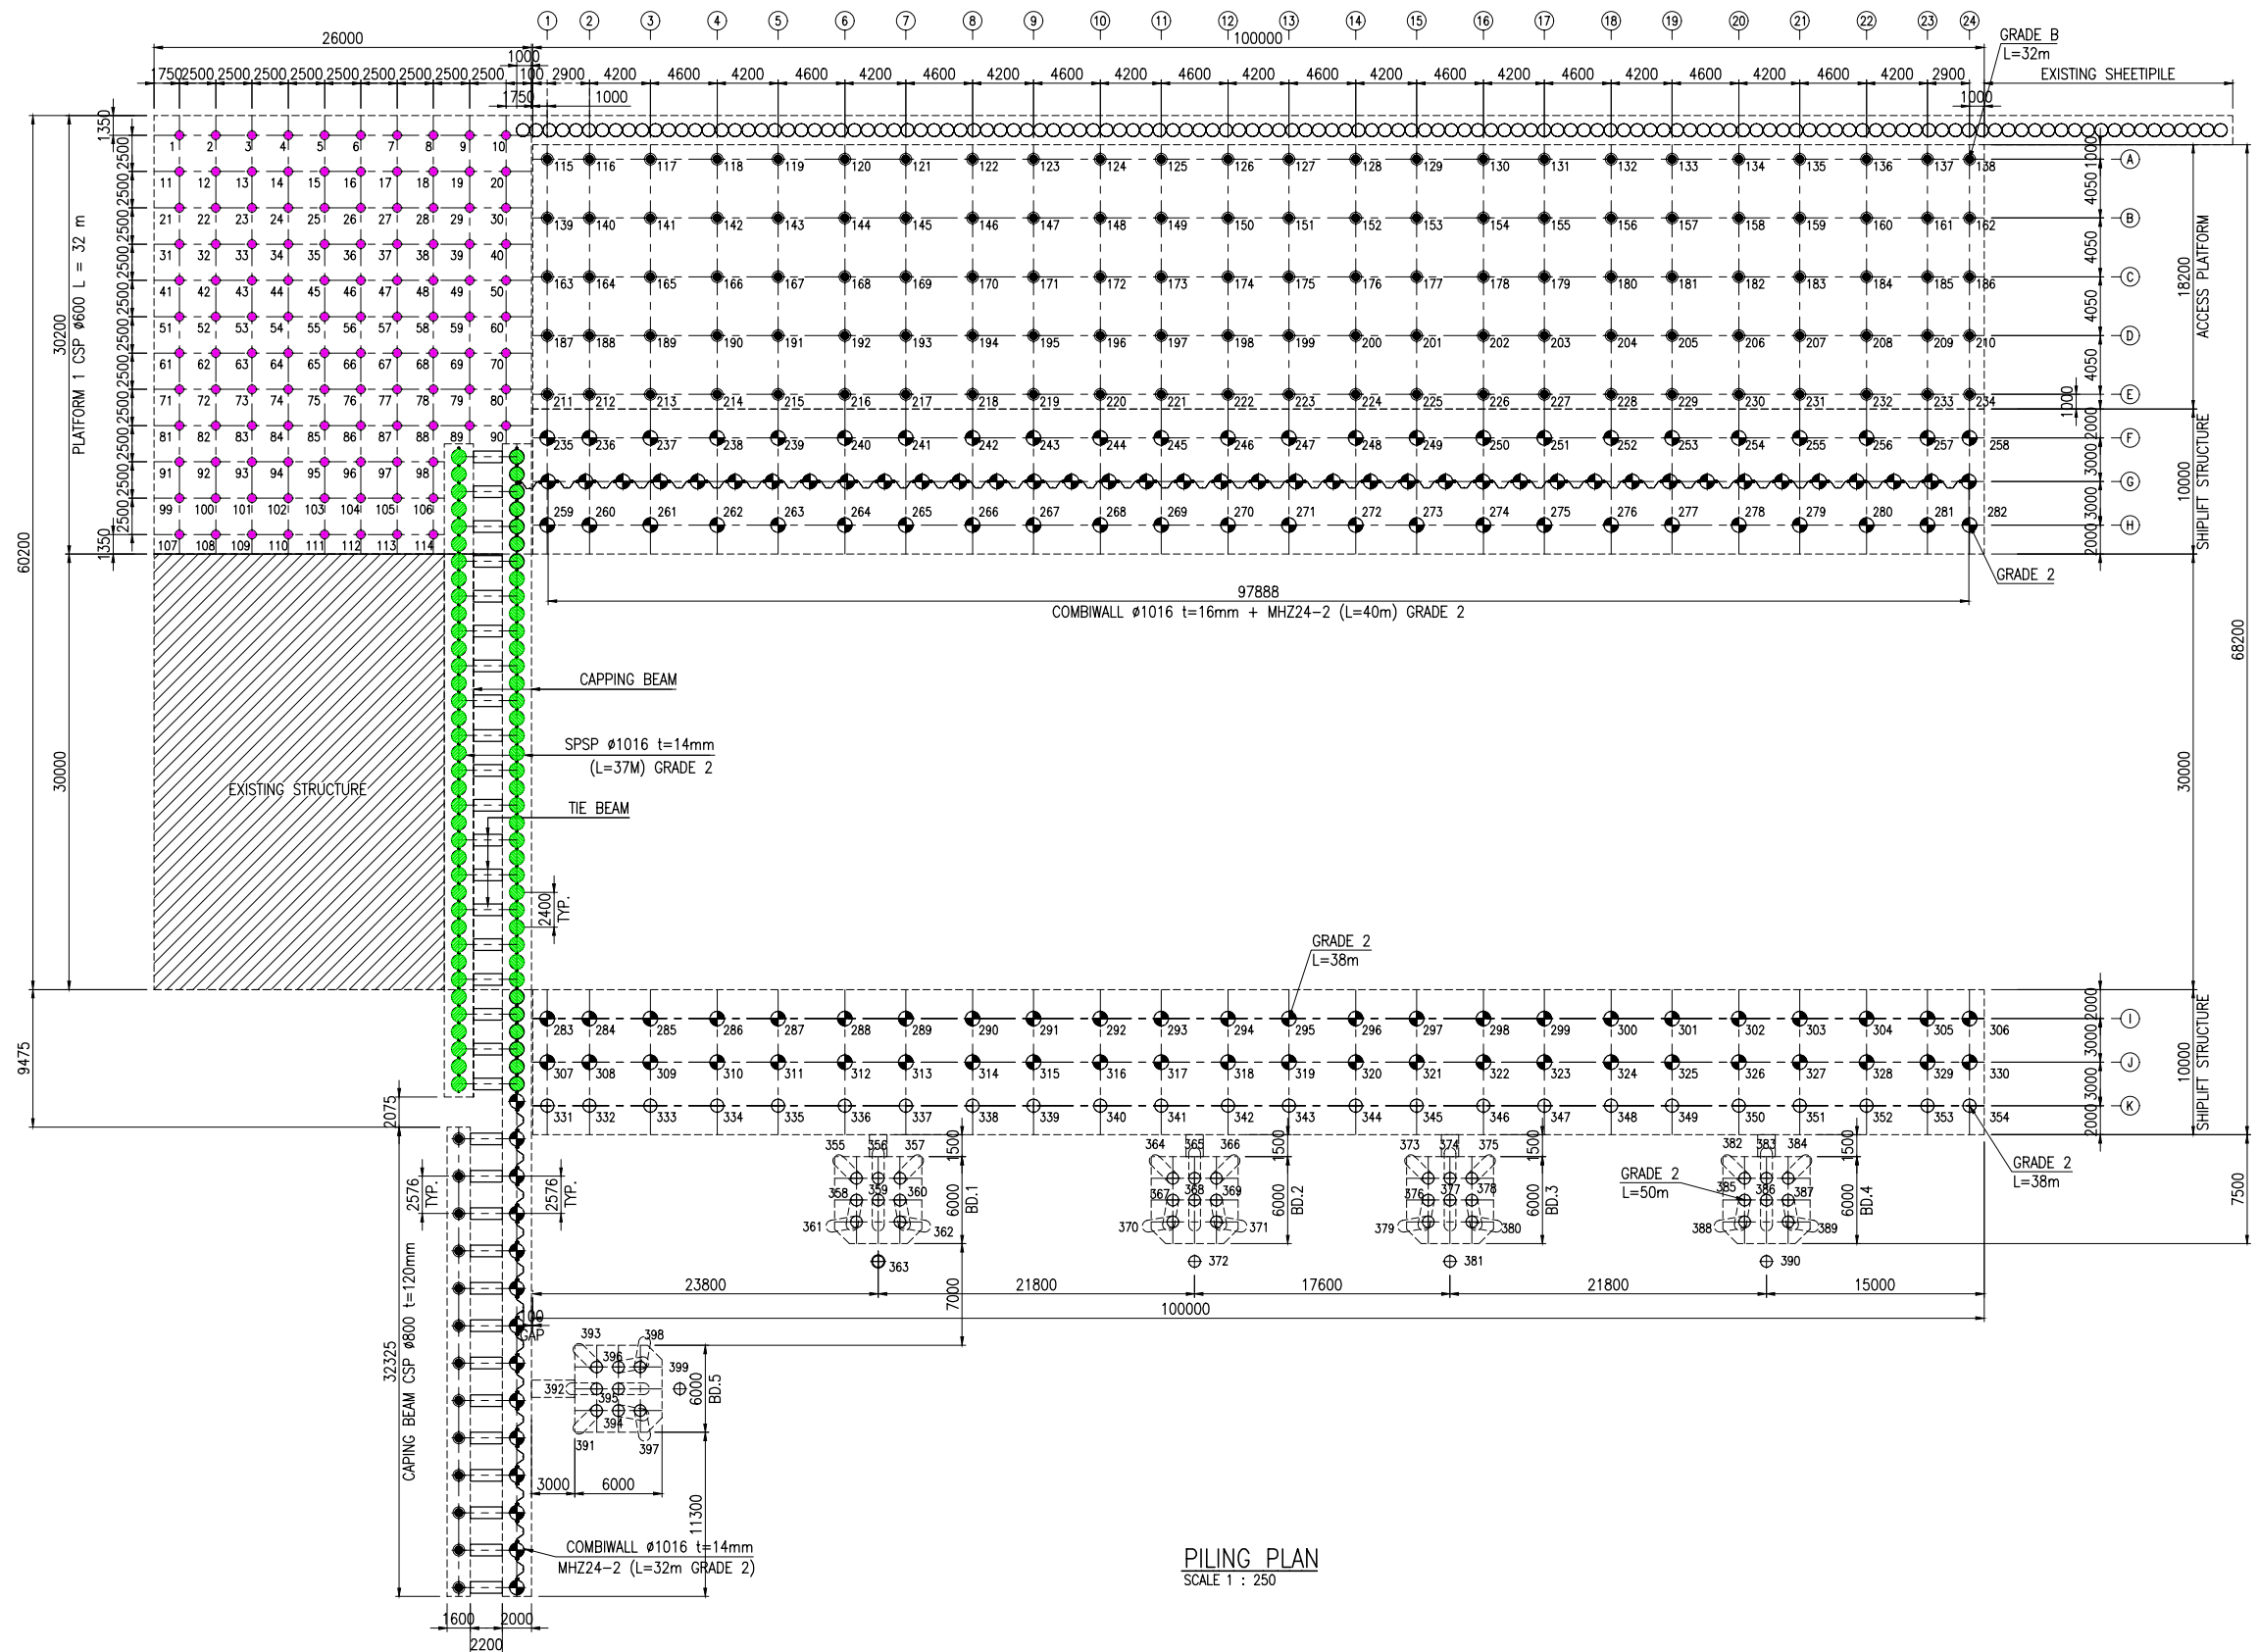

- BORED PILE #800mm
- CSP #800 t=16 mm GRADE B
- SPP #812 t=16 mm GRADE 2
- SPP #914 t=16 mm GRADE 2
- SPP #1016 t=16 mm GRADE 2

**PILING PLAN**  
SCALE 1 : 250

No	TITLE	REV	BY	DATE	DESCRIPTION	CKD	DESIGN	ENG APPR	PROJ APPR

OWNER: **PAL INDONESIA**

CONTRACTOR: **PT. PEMBANGUNAN PERUMAHAN (PERSERO) tbk.**  
J. TB. SIMATUPANG NO. 57 PASAR REBO JAKARTA TIMUR  
 JAKARTA 13760

APPROVALS	
Drawn	-
Checked	-
Designed	-
Eng Appr.	-
Proj Appr.	-
Client Appr.	-

CLIENT: <b>PT. PAL INDONESIA</b>	
TITLE: <b>PT. PAL INDONESIA SHIP LIFT SYSTEM OF SUBMARINE PILING PLAN</b>	
SCALE: -	CAD No. -
JOB No. -	DRAWING No. <b>DWG-SL-PAL-007</b>
REV. -	A1

